

ST MICHAELS PLACE

BRIGHTON





KENDRICK PROPERTY SERVICES




Kendrick Property Services are delighted to offer for sale this large 2 double bedroom apartment. The property comprises of 2 good size double bedrooms, modern fitted bathroom, bright kitchen which benefits from a floor to ceiling window and a large living room which also has floor to ceiling windows, leading to the balcony.

St Michaels Place is situated in the desirable Clifton Hill conservation area of Seven Dials, with many vibrant cafes, bars, shops and restaurants. You also have the South Lanes, North Laine and seafront close by making it an ideal location for experiencing all that Brighton has to offer. Being under a mile from Brighton train station the property is also ideal for commuters. St Michaels Place comes with a share of freehold and is to be sold with no onward chain.



KENDRICK PROPERTY SERVICES

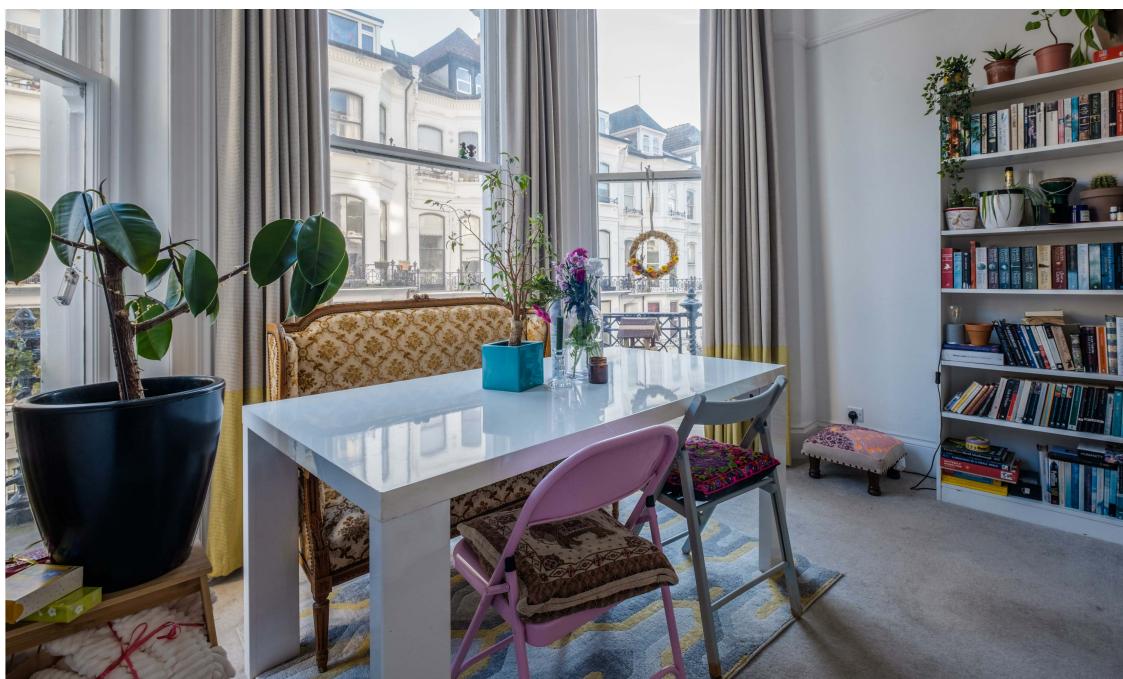



KENDRICK PROPERTY SERVICES

Approximate Gross Internal Area = 63.1 sq m / 679 sq ft


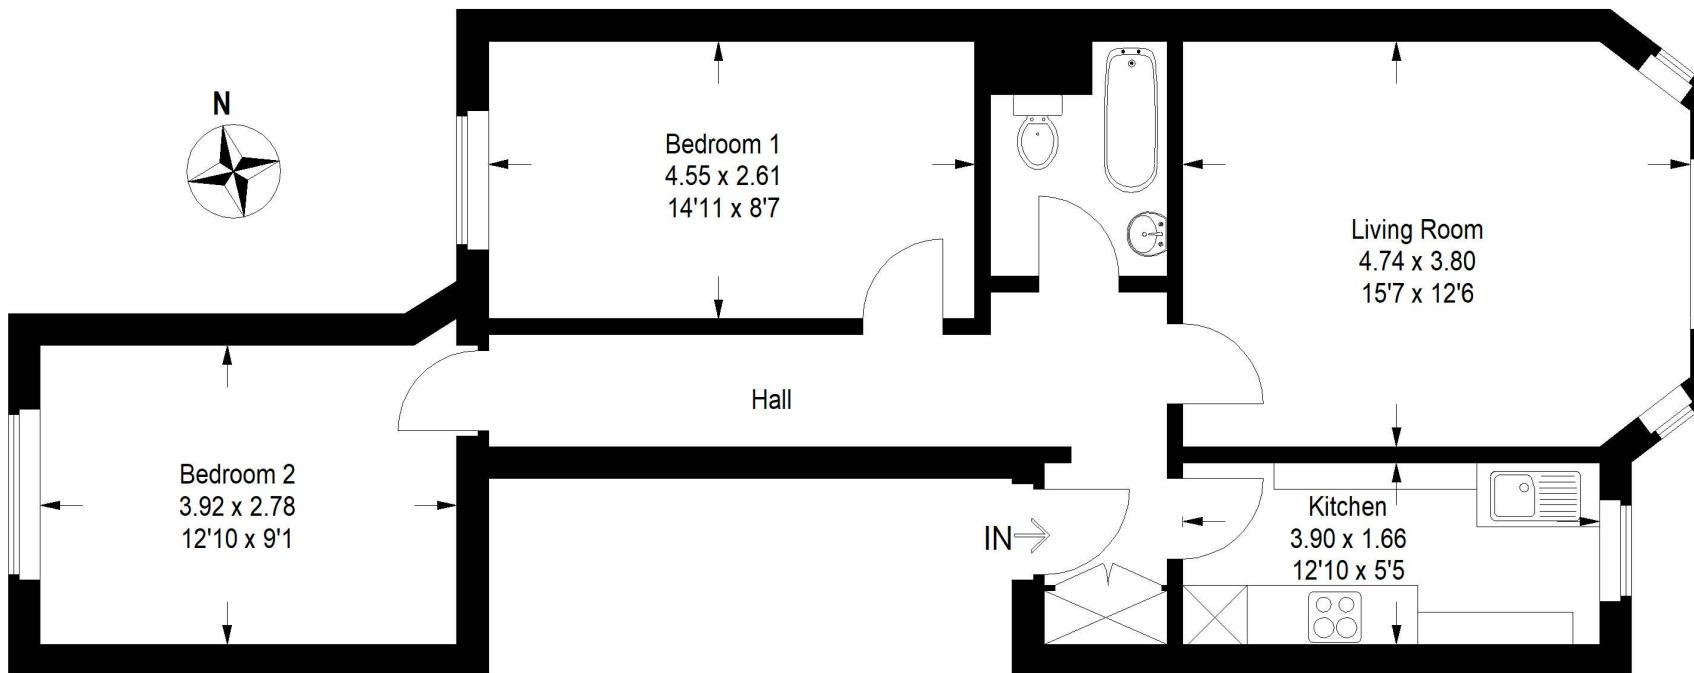


Illustration for identification purposes only, measurements are approximate, not to scale.

FloorplansUsketch.com © 2022 (ID 823942)

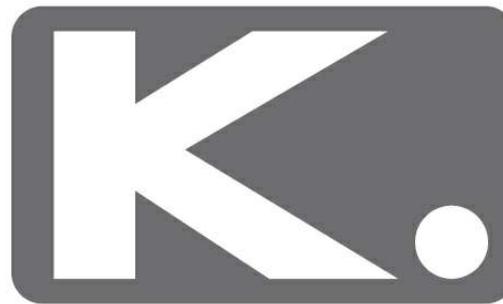

KENDRICK
PROPERTY
SERVICES

10 - 12 Lewes Road, Brighton, BN2 3HP

01273 600162

sales@kendrickpropertyservices.co.uk

