

Frank Harris — & Co. —



City of London, EC1M


£370 Per week

A most attractive studio apartment on the 1st. Floor of this landmark Art Deco building, well located for both the City and Clerkenwell.



Charterhouse Square is located between Barbican and Farringdon stations.

- Studio Apartment • Art Deco Listed Building • Wood floors •
- Modern furnishings • On site facilities • Communal heating & hot water •

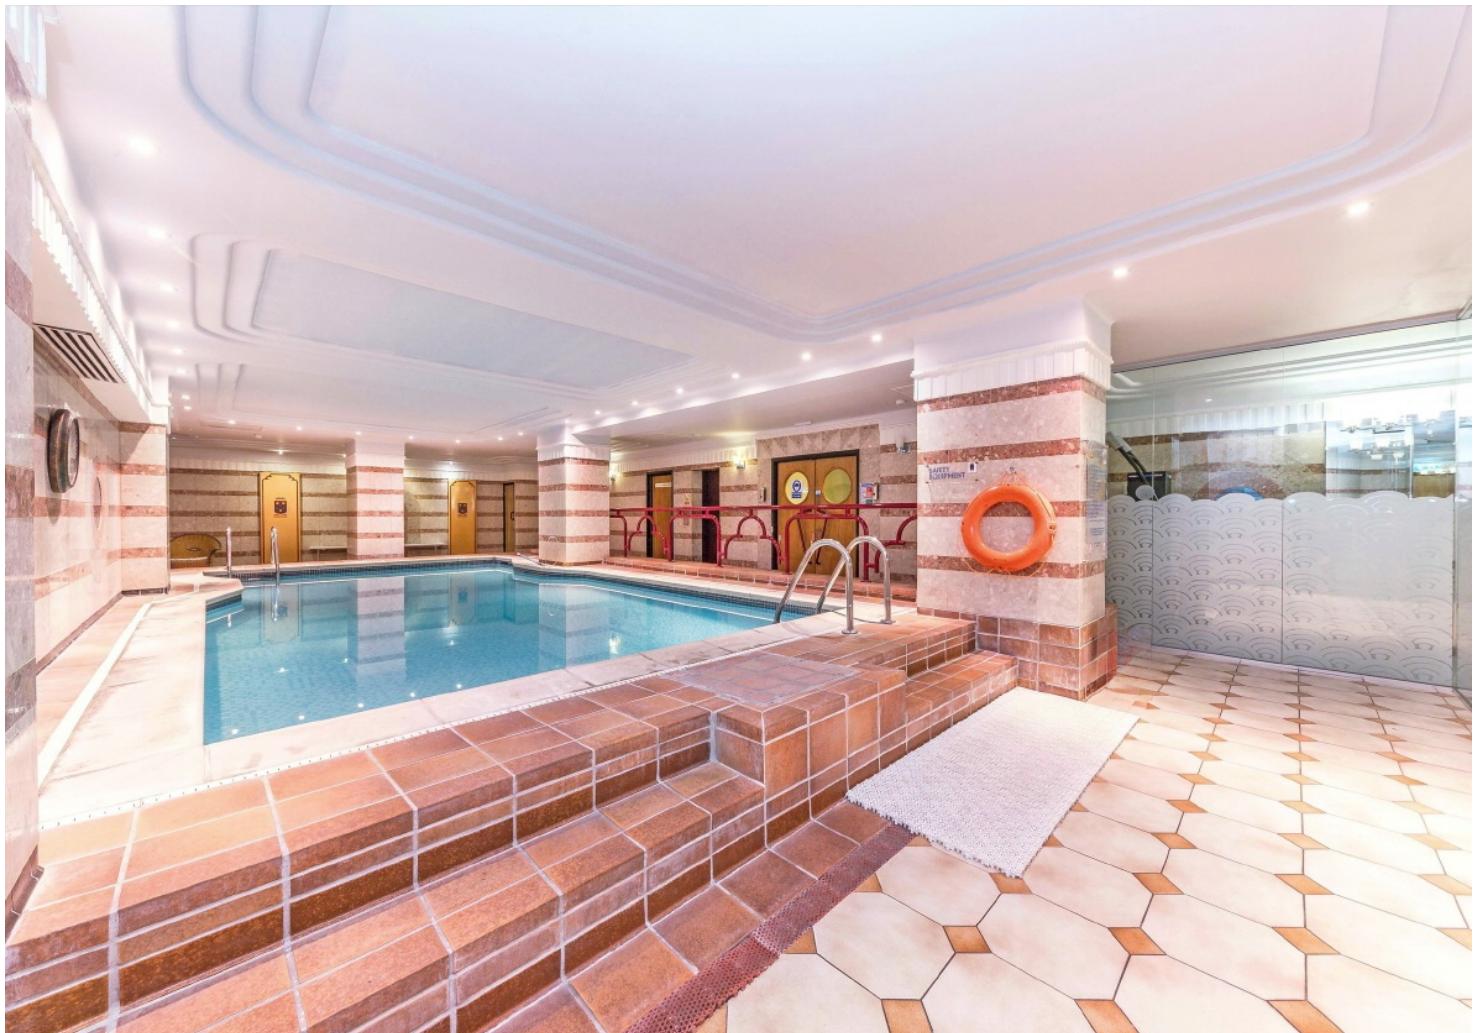


Frank Harris

& Co.

Florin Court Charterhouse Square EC1



Gross internal area (approx):
22 sq.m. / 236 sq.ft.

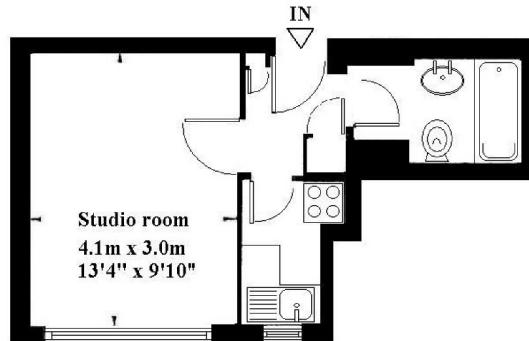

Typical example or generic floorplan for identification purposes only.
Actual example may vary. Not to scale. All measurements of rooms,
doors and windows are approximate, for illustration purposes only.

Frank Harris & Co. Barbican and City
87 Long Lane, London,
EC1A 9ET
020 7601 1919
citylettings@frankharris.co.uk

Energy Rating: D. We aim to make our particulars both accurate and reliable. However they are not guaranteed; nor do they form part of an offer or contract. If you require clarification on any points then please contact us, especially if you're traveling some distance to view. Please note that appliances and heating systems have not been tested and therefore no warranties can be given as to their good working order.

